


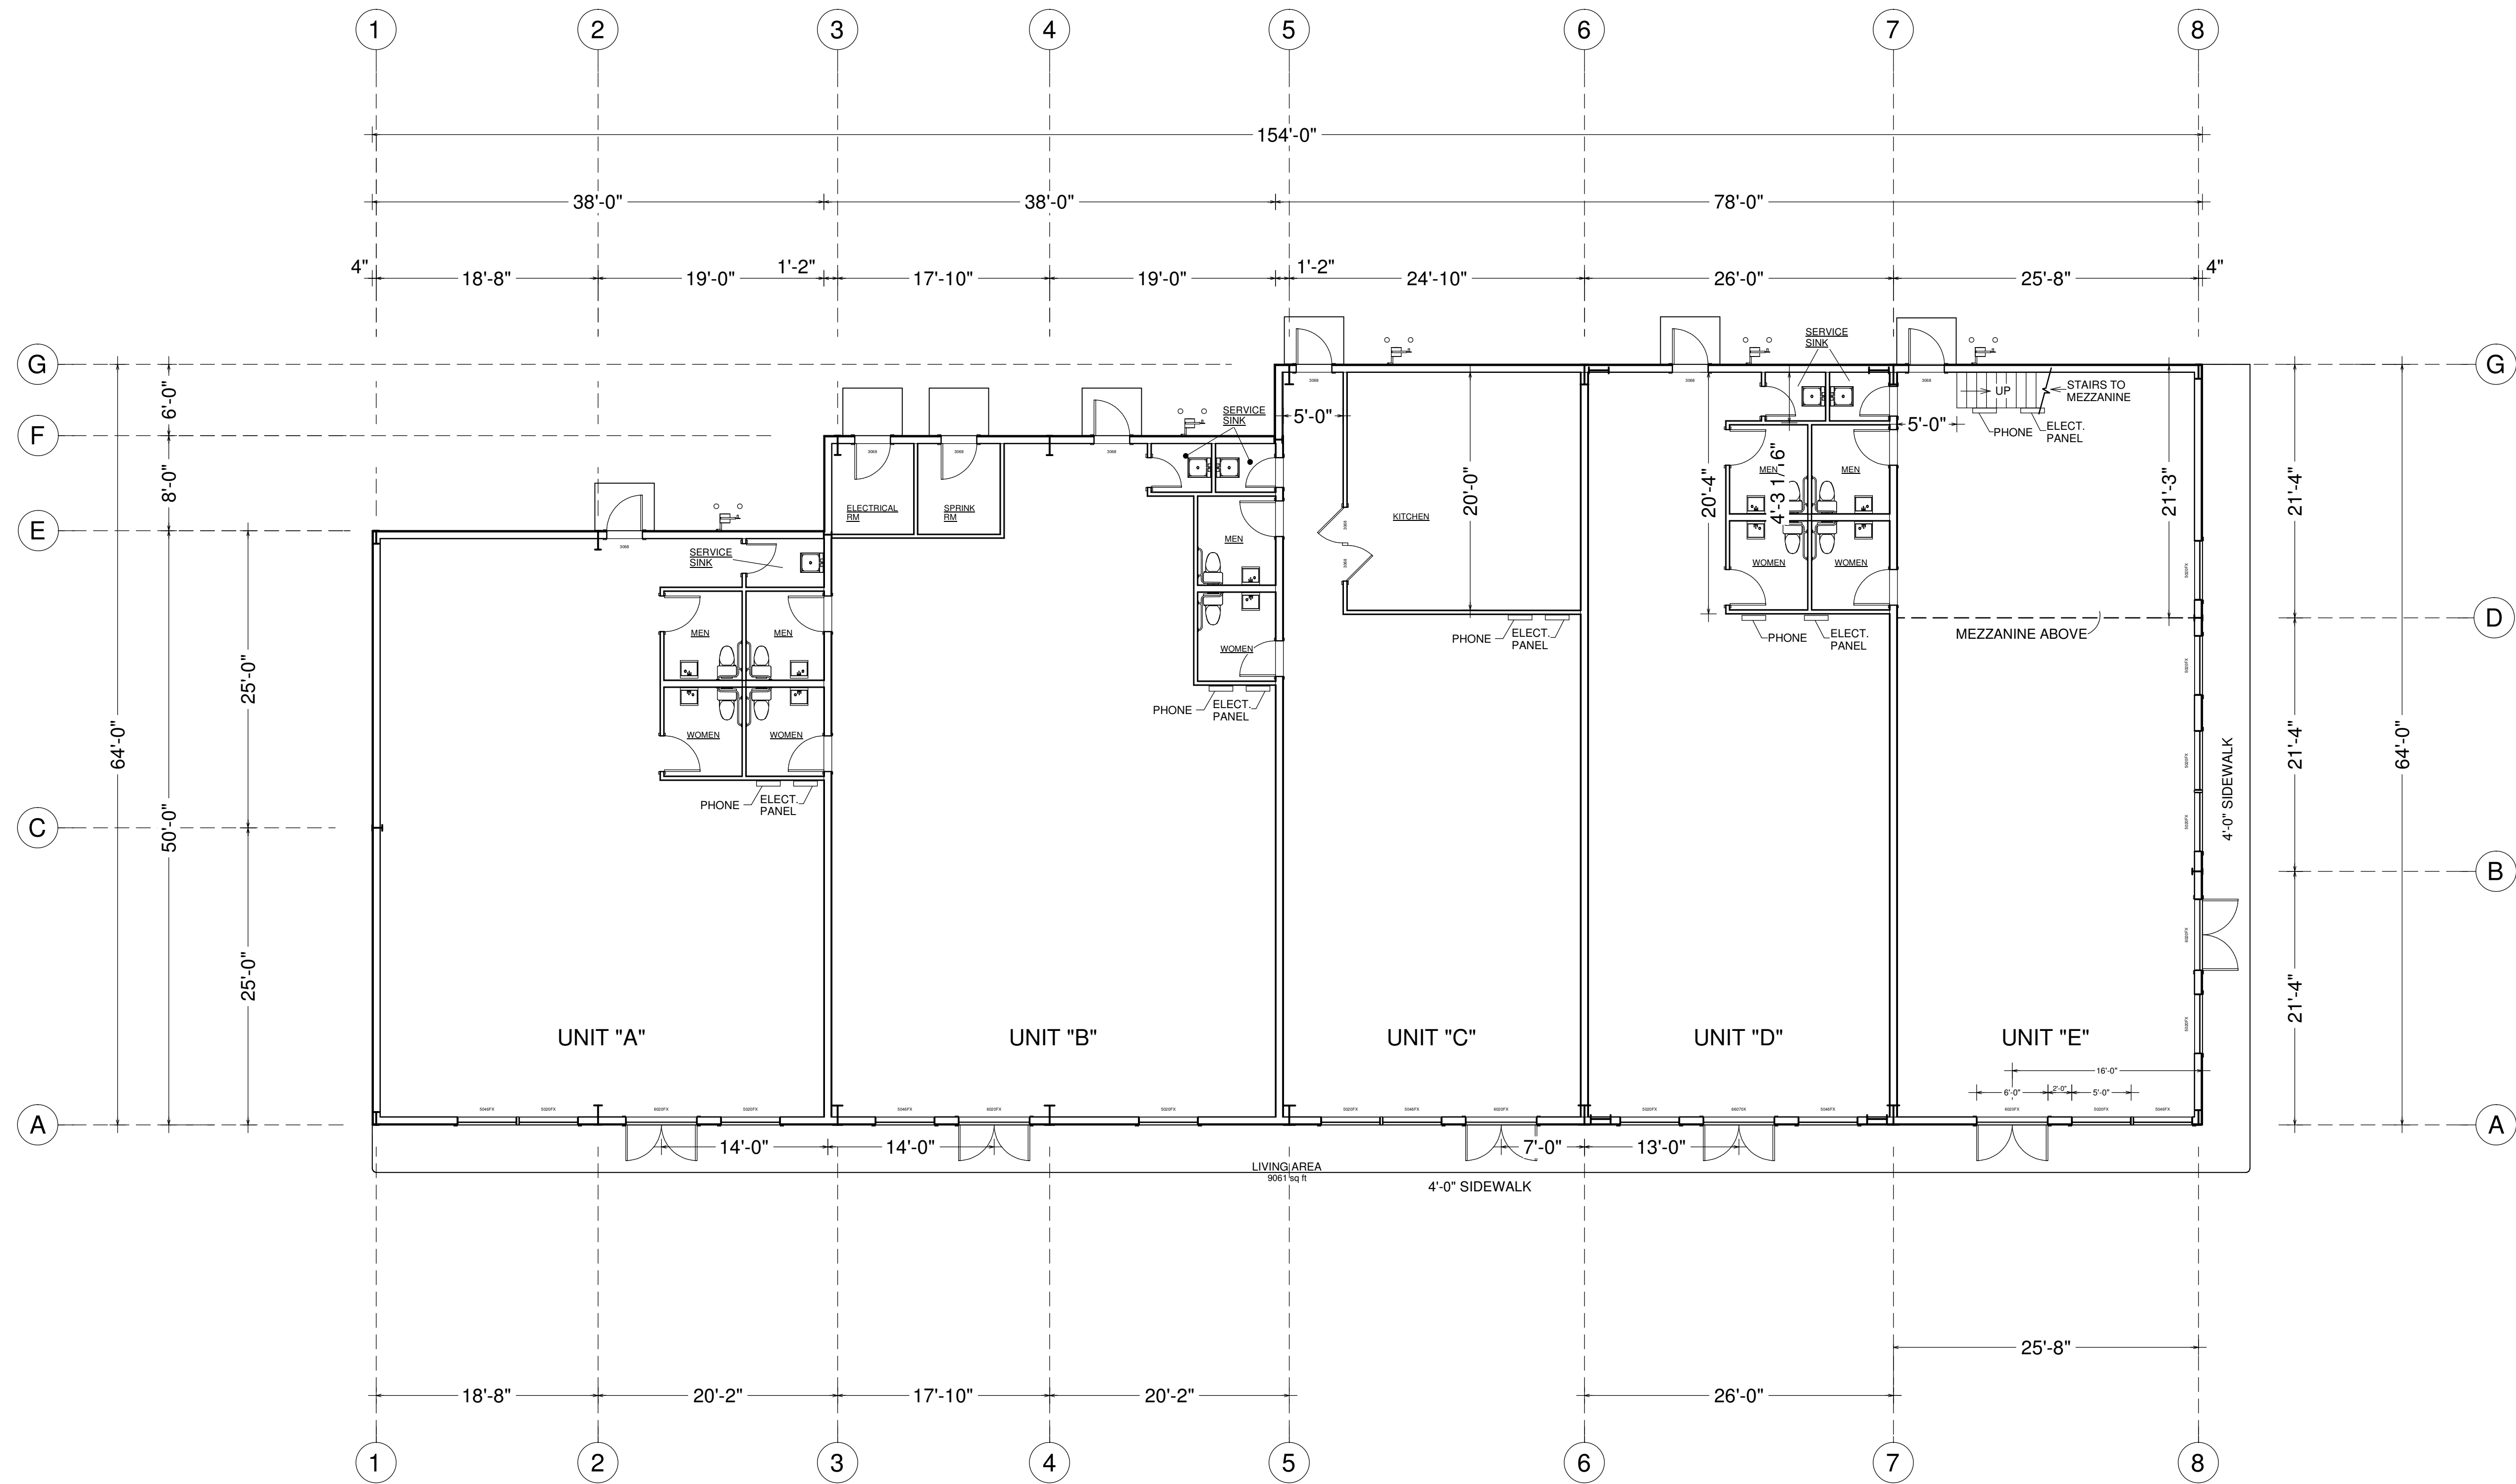

| NO. | DESCRIPTION | BY | DATE |
|-----|-------------|----|------|
|     |             |    |      |
|     |             |    |      |
SHEET TITLE:  
**FLOOR PLAN**

PROJECT DESCRIPTION:  
**MALL  
TYNGSBORO MA**

ARCHITECTURAL DESIGN GROUP  
41 BEACON STREET  
FRAMINGHAM, MA 01702  
508-877-1982

Lawrence F Crouse Jr.

SCALE:  
1/8 IN = 1 FT  
9/21/2015

**A-2**