

A-1

DATE JAN 1977  
SCALE 1" = 20'  
DRAWN J.F.S.

SITE PLAN


SHOPPING CENTER ADDITION  
SCHULTE SUPER VALU  
ELLSWORTH, WISCONSIN

REVISIONS

OWEN AYRES & ASSOCIATES  
ARCHITECTS ENGINEERS  
EAU CLAIRE, WISCONSIN



NOTES  
1. FLOOR E.L. 97.0 (SIND) = E.L. 100.0' (BENCH PLANS)  
2. 3/4" 100.00' TOP OF R.F.P. IN RESULT OF CITY WATERWORKS BLDG. ON NORTH SIDE OF LANE 31. 500' WEST OF PULASKI ST.

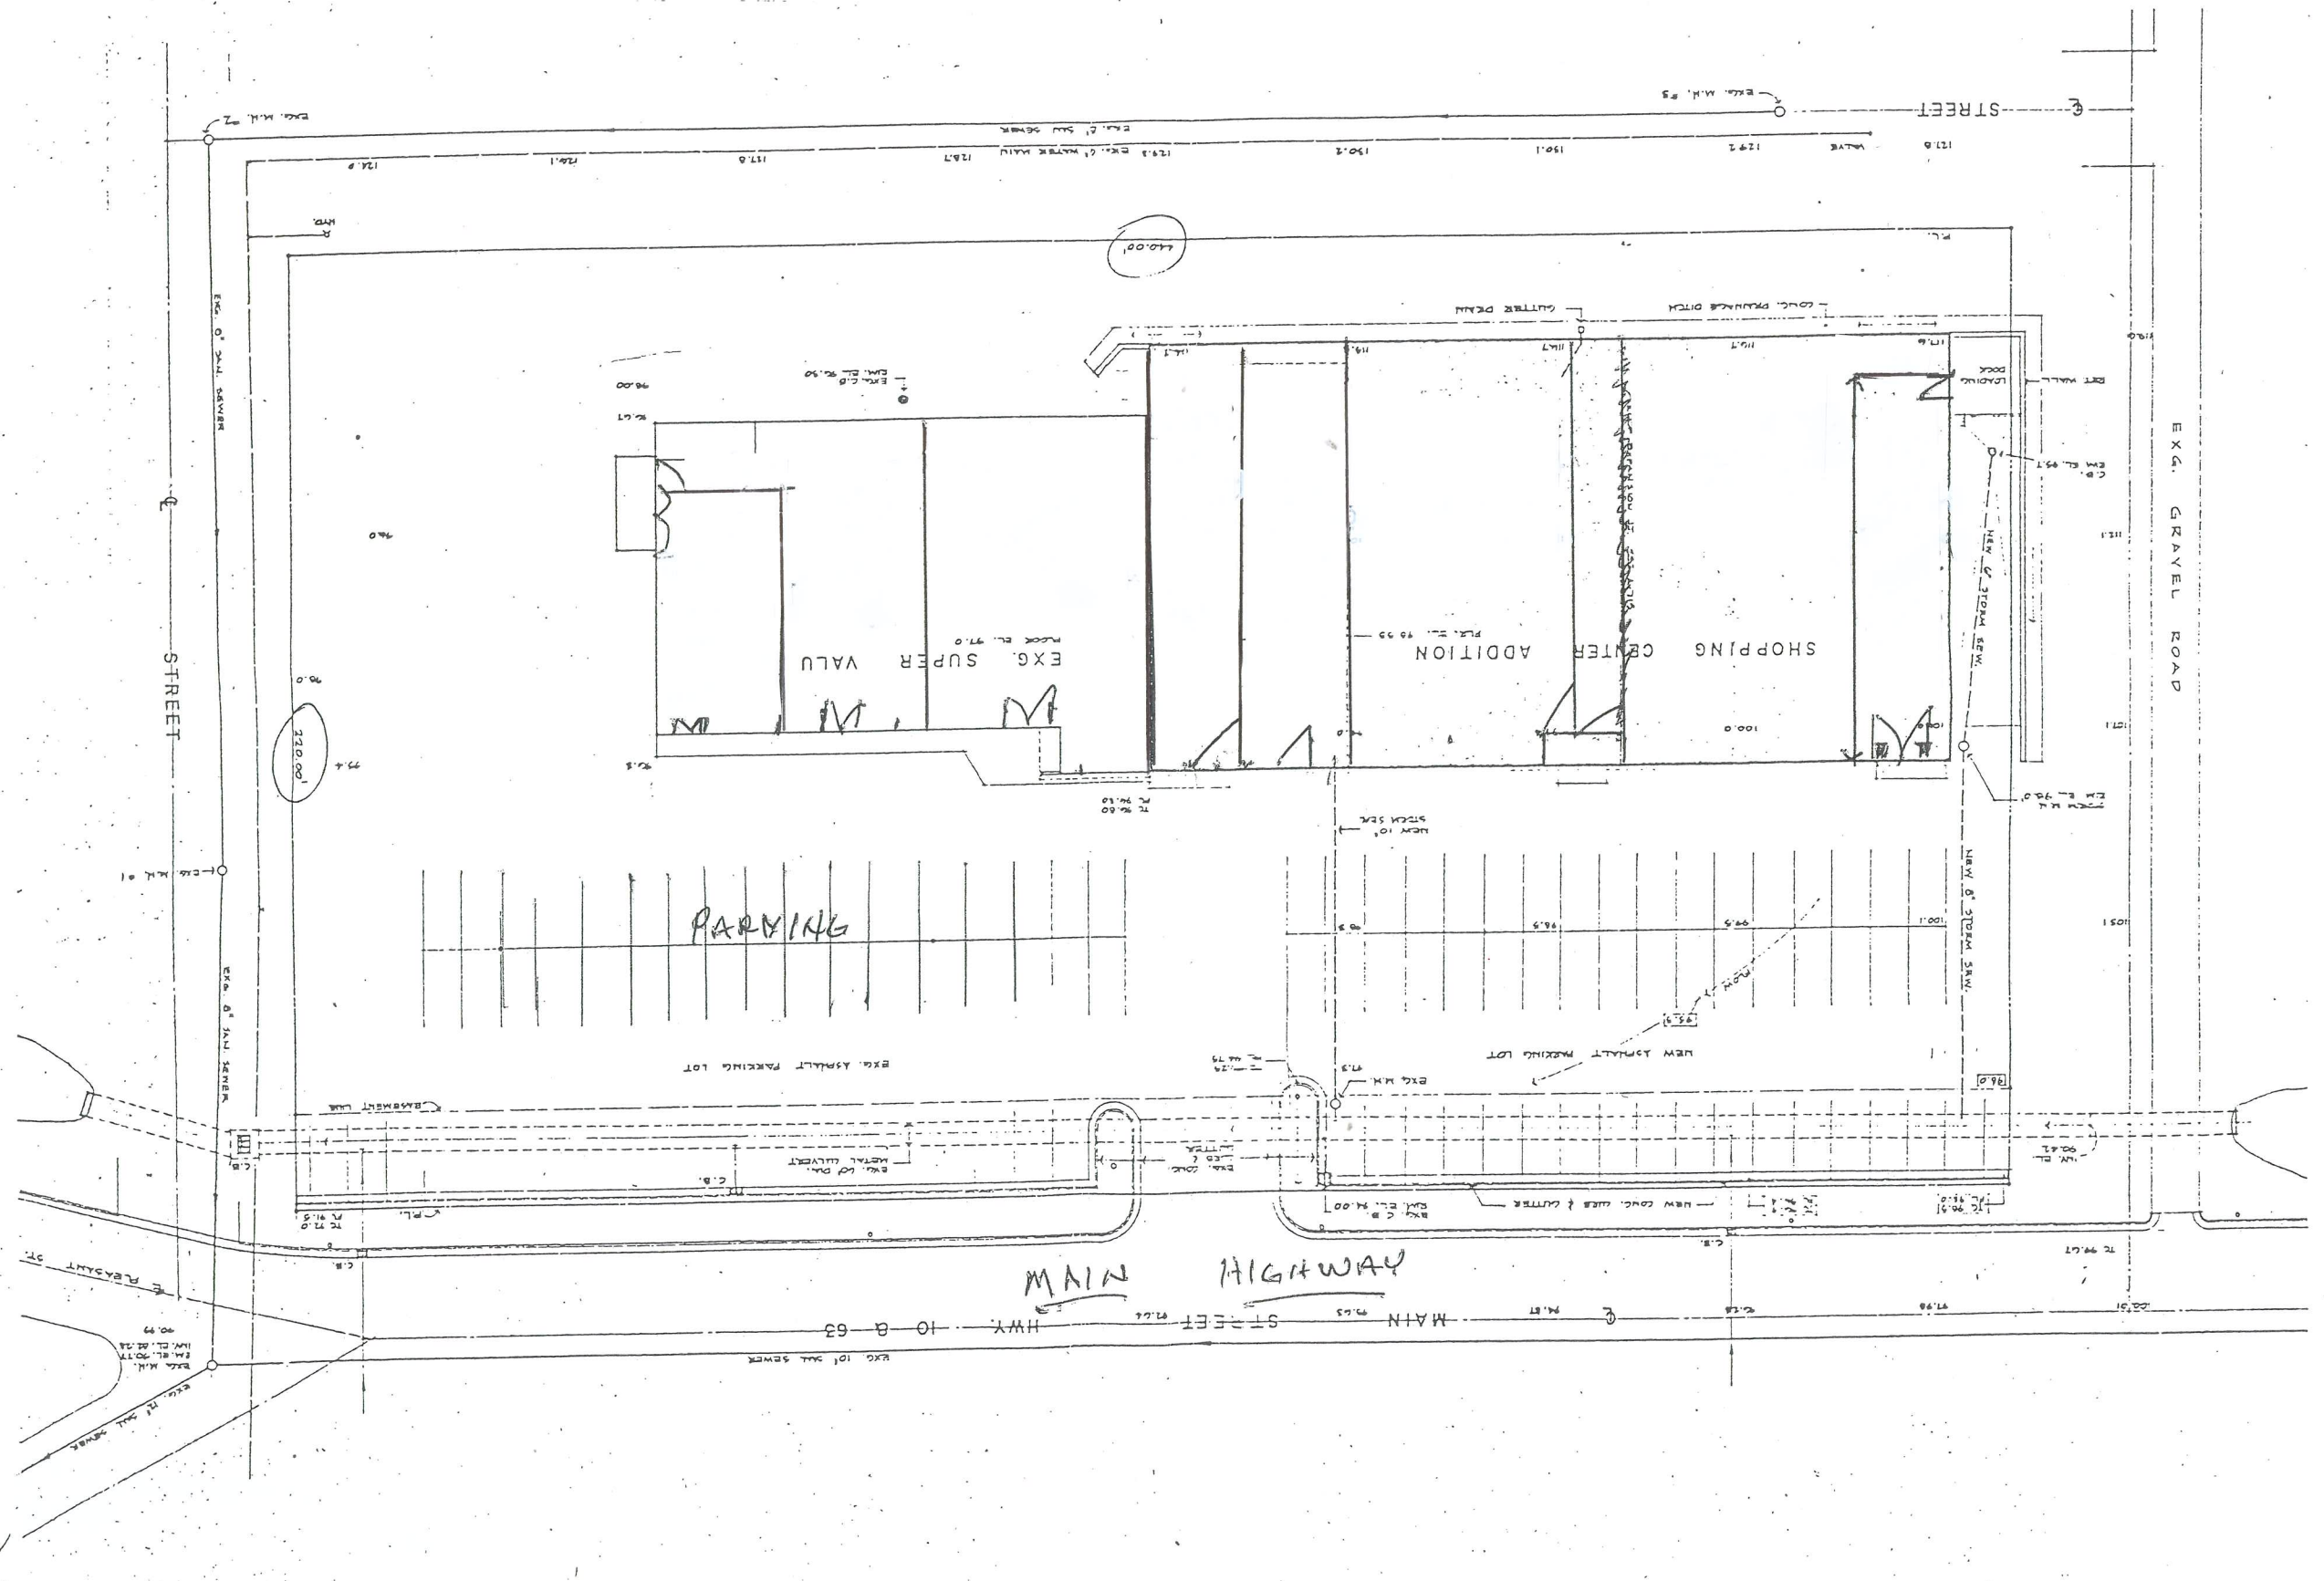

Center