

JOB NO. 072-130
 DRAWING FILE: 072-130.RL
 SHEET NO. A11
 DRAWN BY: WJ
 REVISED:
 DATE: 23 JUL 04
 SCALE: AS NOTED


PROJECT:
 PROPOSED ADDITION AND RENOVATING FOR
 KURYAKYN HOLDINGS, INC.
 454 HAWAII 35/64
 SOMERSET, WISCONSIN 54075

DERRICK
 Commercial Contracting

* NOTE:
 THE GENERAL CONTRACTOR AS WELL AS EACH SUBCONTRACTOR AND MATERIAL SUPPLIER SHALL BE RESPONSIBLE FOR REVIEWING A COMPLETE SET OF PLANS FOR ALL RELATED WORK.

ARCHITECTURAL
 DESIGN GROUP INC
 393 RED CEDAR STREET, SUITE 3 MENOMONEE, WI 54751

PHONE: 715.235.4888
 FAX: 715.235.4888
 odg@odg-architects.com
 www.odg-architects.com

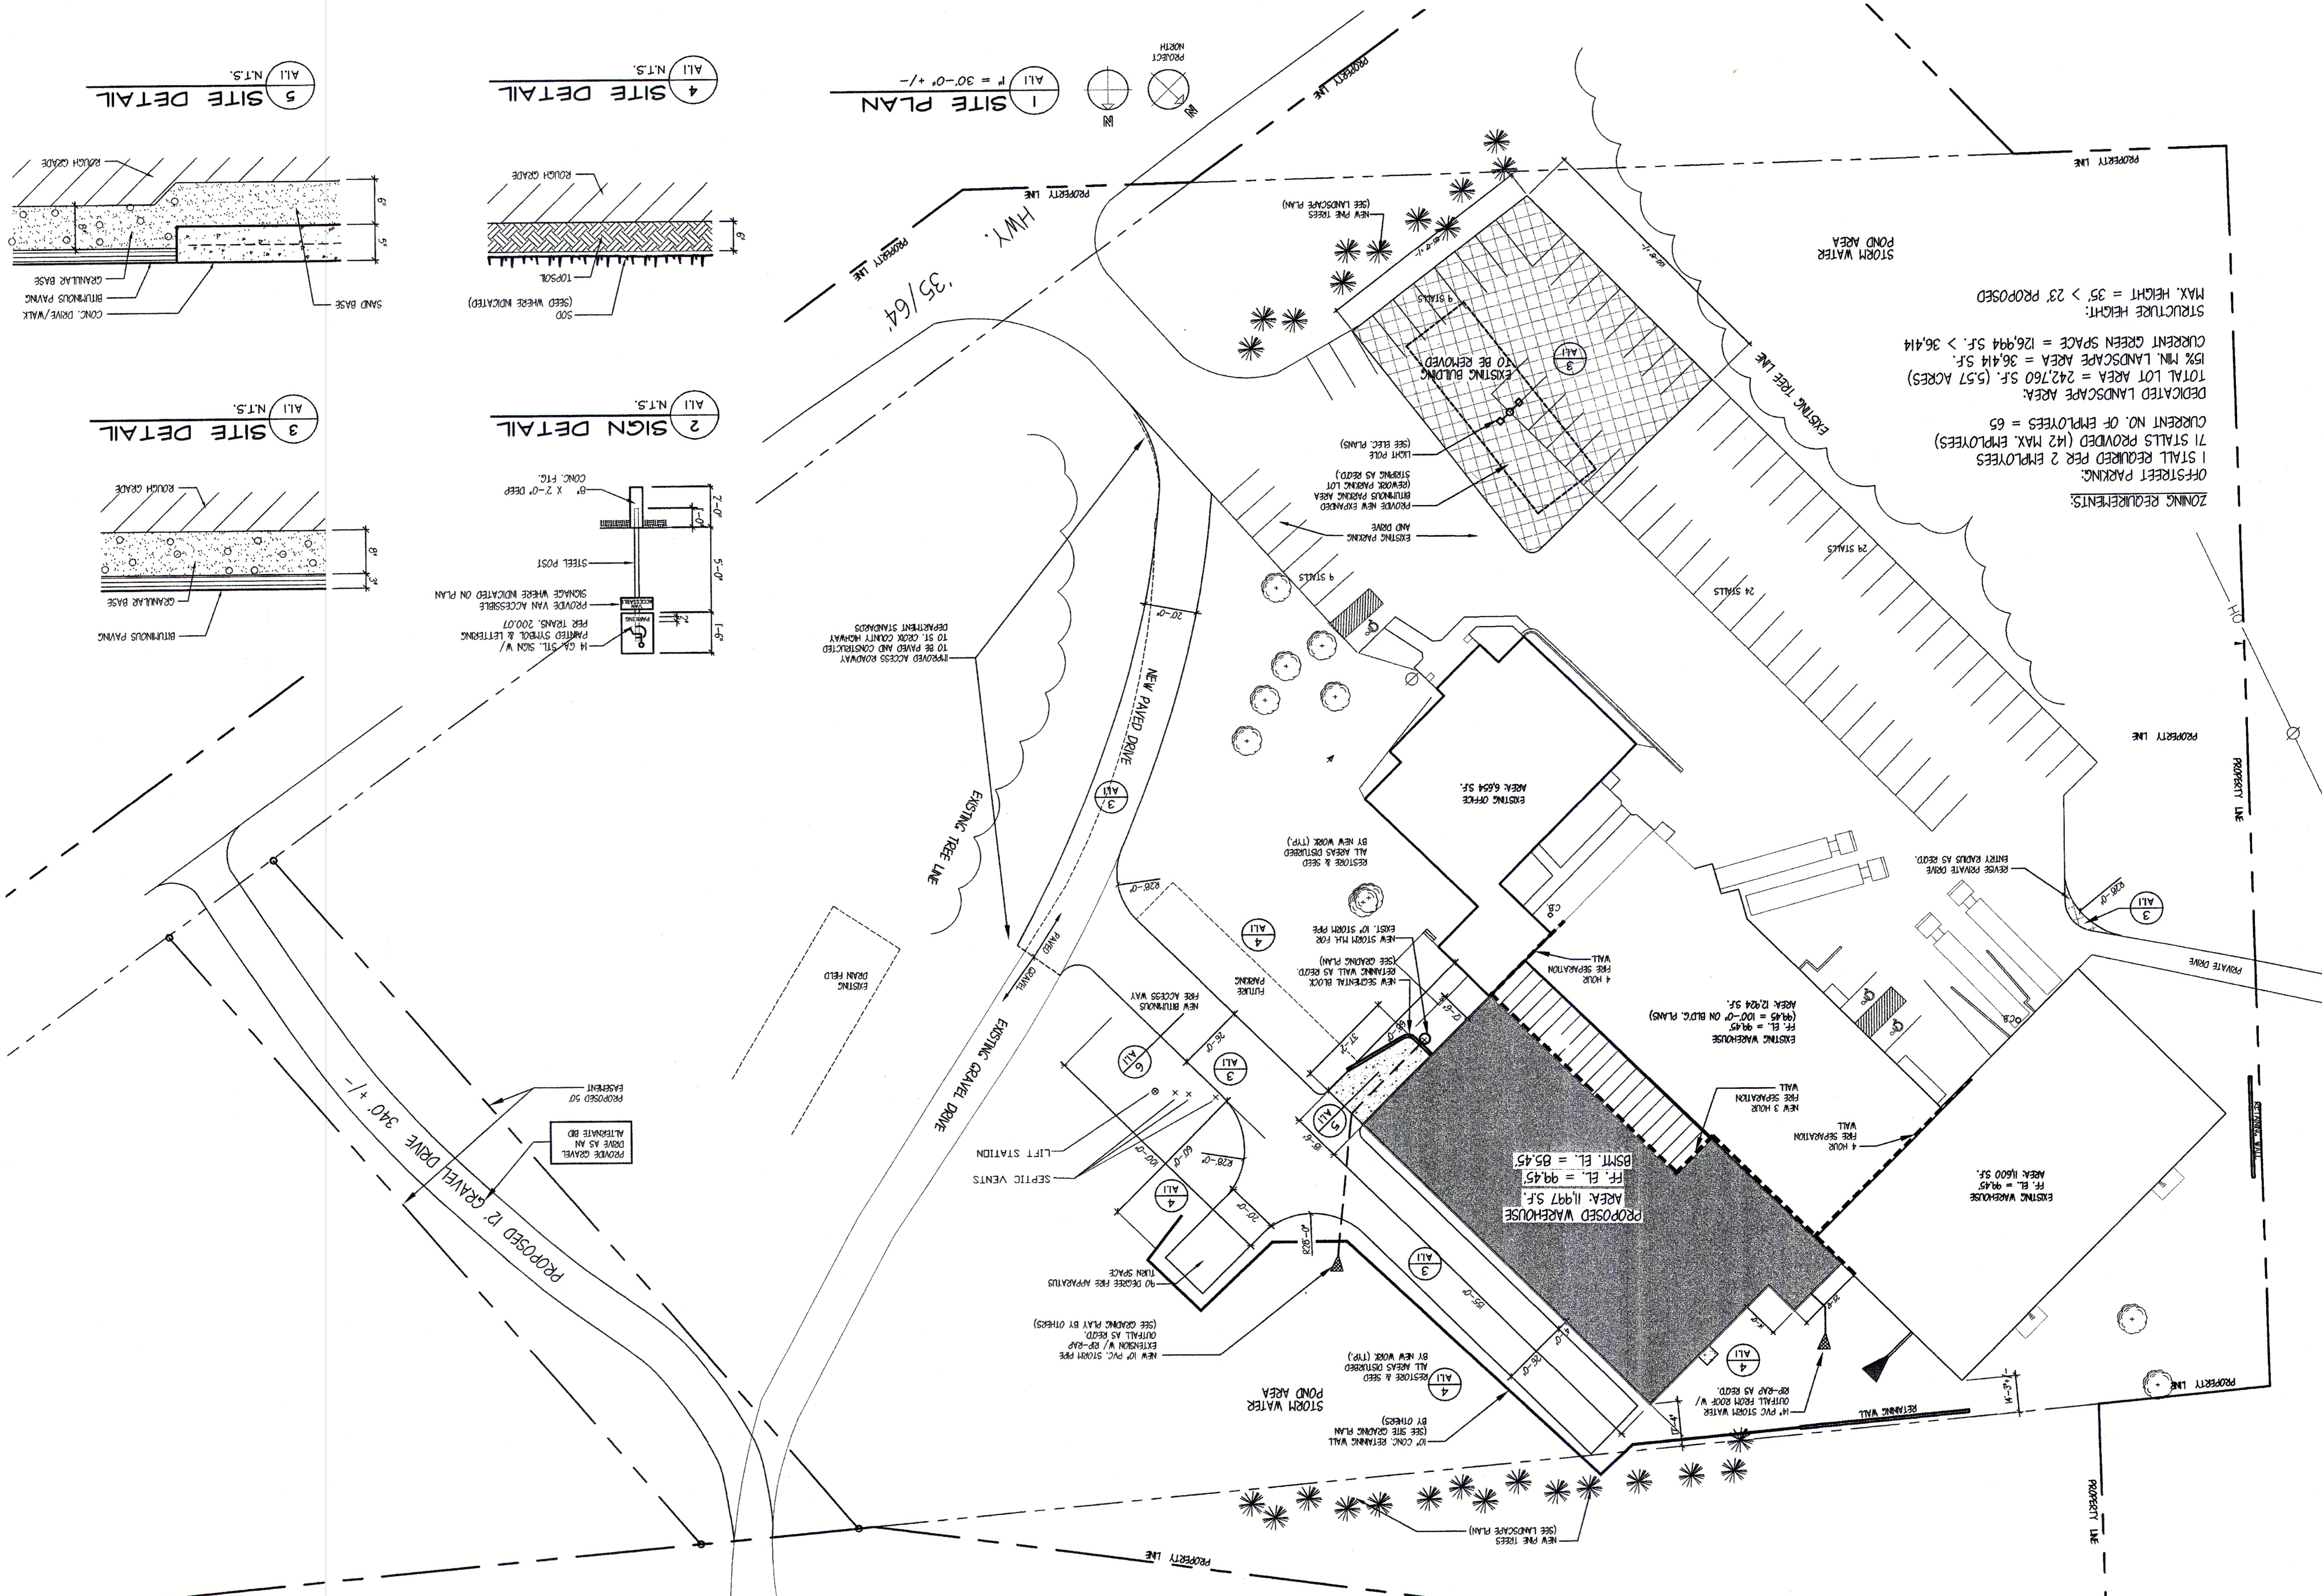

ZONING REQUIREMENTS:
 OFF-STREET PARKING:
 1 STALL REQUIRED PER 2 EMPLOYEES
 71 STALLS PROVIDED (42 MAX. EMPLOYEES)
 CURRENT NO. OF EMPLOYEES = 65
 DEDICATED LANDSCAPE AREA:
 TOTAL LOT AREA = 242,760 S.F. (5.57 ACRES)
 15% MIN. LANDSCAPE AREA = 36,414 S.F.
 CURRENT GREEN SPACE = 126,994 S.F. > 36,414
 STRUCTURE HEIGHT:
 MAX. HEIGHT = 35' > 23' PROPOSED

1 SITE PLAN
 ALL ± = 30'-0" ± / -
 NORTH

4 SITE DETAIL
 ALL N.T.S.

5 SITE DETAIL
 ALL N.T.S.

2 SIGN DETAIL
 ALL N.T.S.

3 SITE DETAIL
 ALL N.T.S.

