

15 Bleeker Street

MILLBURN, NJ

For Lease



Available Space

Office Suite

- 1st Floor Suite
- ± 3,000 SF
- Current configuration includes:
 - 5-6 Offices
 - Admin. area
 - Storage/file area
 - Kitchenette
 - Glass conference room
 - Reception area

Property/Building Features

- Building: ± 13,000 SF
- 2 floors
- Ample parking on-site
- Elevator
- Close to Routes 24, 78, Garden State Parkway, NJ Turnpike, Newark International Airport
- Approximately 1 mile to Millburn Train Station (Morris & Essex Gladstone Branch Line)
- Access 24/7 (Keycard Access)
- No overtime HVAC charges
- Outside picnic area

[* Click here to see Alternative layout possibilities *](#)

Contact Our Exclusive Agent

Deborah Myers

dmyers@newmarkrealestate.com

Mobile: 973.493.8508

Office: 973.884.4444 ext. 15







2018 Newmark Associates, CRE, LLC. Information obtained from sources deemed to be reliable. However, no guarantee, warrant or representation is made as to accuracy of the information presented which is submitted subject to errors, omission, change of price, rental or other conditions, prior sale lease, financing or withdrawal without notice. Projections, opinions, assumptions or estimates are provided for example only, and may not represent current or future performance. Interested parties should consult their tax and legal advisors and conduct a thorough investigation of the property and any prospective transaction.

7 E. Frederick Place Suite 500 Cedar Knolls New Jersey 07927 | 973.884.4444 | NewmarkRealEstate.com

15 Bleeker Street

Millburn, NJ

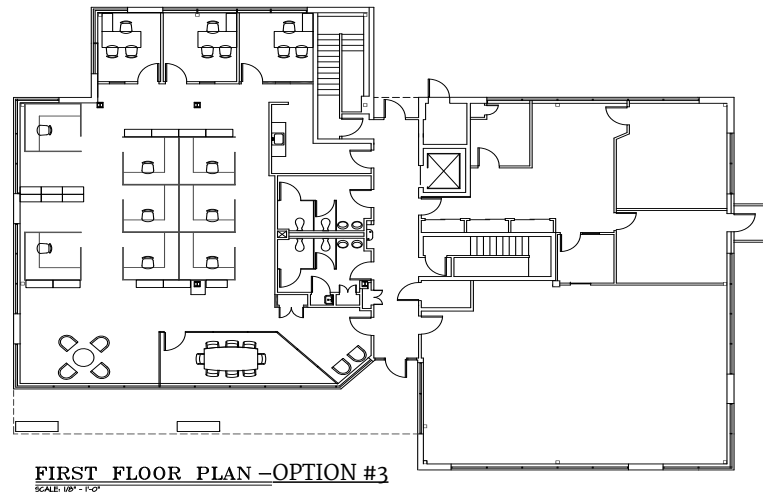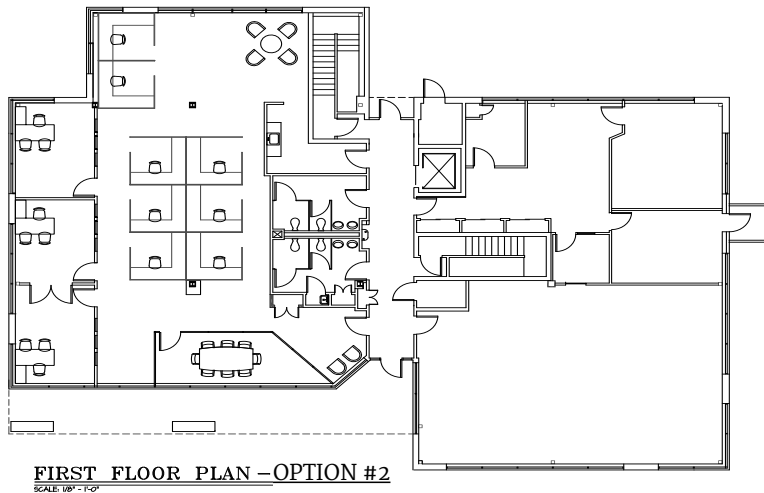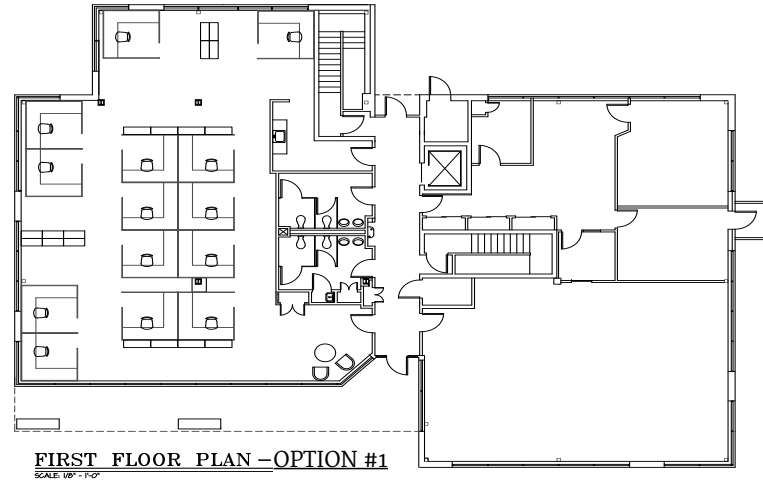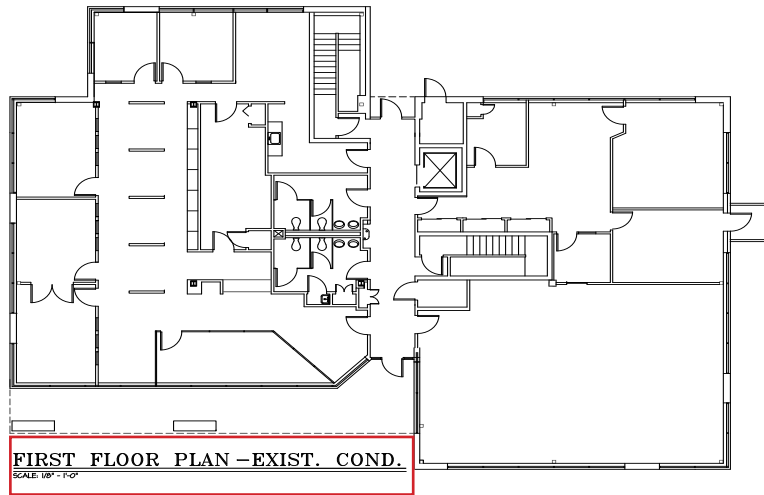

Number	Date	Revision
FLOOR PLAN - SCHEMES		
15 BLEEKER STREET		
<small>1st FLOOR MILLBURN, NJ</small>		
James Weill & Associates <small>architects planners</small>		
<small>187 Millburn Avenue Millburn, NJ 07041 973-677-4075</small>		
Job No. P18017	Scale AS NOTED	Drawn By 1
Date 5-4-2018	Drawn By 2M	of 1

This document is for discussion purposes only, and is proprietary, strictly confidential, intended to be reviewed only by the party receiving it from Newmark Associates Inc., and should not be made available to any other person or entity without the express written consent of Newmark Associates, CRE, LLC. Newmark Associates, CRE, LLC. has not conducted any investigation of the property and makes no warranty or representation whatsoever regarding the completeness or the accuracy of the information provided. All potential owners must take their own appropriate measures to verify all of the information as set forth herein.