


**ALTERATION - GENERAL CONSTRUCTION**  
 A-1 NEW HALL AS INDICATED ON PLAN  
 A-2 NEW DOOR, COORDINATE HARDWARE IN OTHER  
 A-3 NEW PLUMBING FIXTURE, TIE INTO EXISTING SUPPLY, MAKE 4 VENT LINES  
 A-4 NEW EXIT LIGHT  
 A-5 REPAIR WALL FINISH AS NECESSARY FROM NEW PLUMBING WORK

NO WORK IN THIS AREA

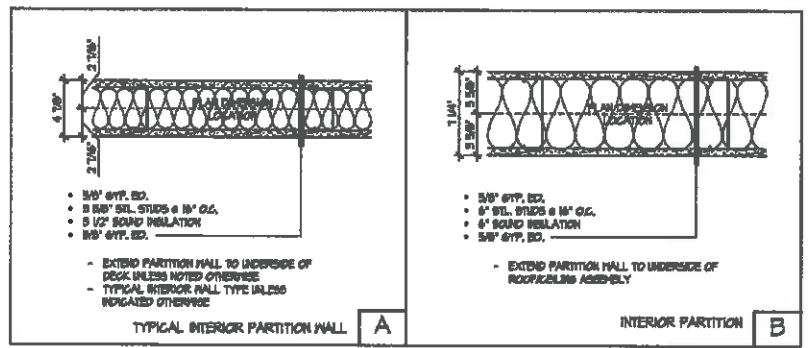


WALL TYPES

**LEGEND**

- PROPOSED CONSTRUCTION
- EXISTING CONSTRUCTION
- EXISTING CONSTRUCTION TO BE DEMOLISHED
- WORK**
- INDICATES ROOM NAME AND NUMBER (SEE SHEET A01 FOR ROOM FINISH SCHEDULE)
- INDICATES HALL TYPE (SEE DETAILS SHEET A01)
- INDICATES WINDOW OR BORROWED LITE TYPE (SEE SHEET A01 FOR ELEVATIONS)
- INDICATES DOOR TYPE (SEE SHEET A01 FOR DOOR SCHEDULE)
- INDICATES EXISTING DOOR TO REMAIN
- INDICATES EXISTING DOOR TO BE DEMOLISHED
- FIRE EXTINGUISHER/FIRE EXTINGUISHER CABINET
- ILLUMINATED EXIT LIGHT



**1 ALTERATION FLOOR PLAN**  
 A2.2 1/8" = 1'-0"

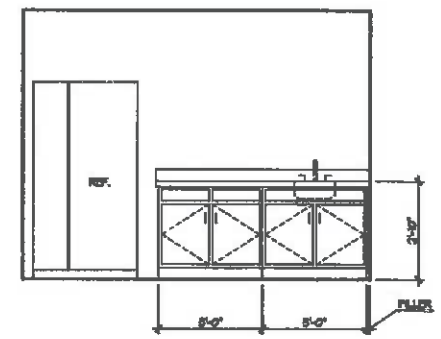

**2 CASEWORK ELEVATION**  
 A2.2 3/8" = 1'-0"

1400 EOOD STREET - SUITE C  
 CARROLL VALLEY, PA 15120  
 PHONE: 781.822.0979  
 FAX: 781.822.0666  
 www.hornvalleyarchitects.com

**HORN VALLEY ARCHITECTS, INC.**

PROPOSED ALTERATIONS FOR  
 MANITOU PROPERTIES LLC  
 201 N. KNOWLES AVE.  
 NEW RICHMOND, PA 15071

DATE	01-09-2017
REVISED	
SHEET NO.	A2.2
DRAWN BY	KCM
DATE	1-9-17