

FOR LEASE - SUITE 101

MILLENNIUM PLAZA

1516 HUDSON STREET
LONGVIEW, WASHINGTON 98632



WWW.SVNIMBRIE.COM

All SVN® Offices Independently Owned and Operated

R. TOM SMITH | **VICE PRESIDENT**

O: 360.949.1331

M: 360.931.6776

tom.smith@svn.com

MILLENNIUM PLAZA

1516 HUDSON STREET
LONGVIEW, WASHINGTON 98632



OFFER SUMMARY

LEASER RATE:	\$4,100 (\$1.63 PSF) PER MONTH (FULL SERVICE)
BUILDING SIZE:	15,971 SF
AVAILABLE SF:	2,515 SF
LOT SIZE:	0.21 AC
RENOVATED:	2001
ZONING:	CCO

PROPERTY DESCRIPTION

Suite 101 at Millennium Plaza is a 2,515 RSF office suite with a large receptionist desk, 7 private offices, a waiting room, and an in-suite restroom, available for lease as of January 2023.

The Millennium Plaza Office Building is located in a high-traffic area of Longview Washington.

PROPERTY HIGHLIGHTS

- 24/7 Security Cameras and Night Security Patrols.
- Updated HVAC system
- First Floor Right off of the Main Building Entrance
- 7 Private Offices
- In-Suite Restroom





LOCATION DESCRIPTION

This iconic building is located in Longview, Washington. Backing up to the beautiful RA Long Park with its unique Paris-style road layout. This is a nicely updated professional building with high visibility. The building has large windows for lots of natural light and is elevator served. Rent includes utilities.


LOCATION DETAILS

MARKET:	PORTLAND - VANCOUVER
SUBMARKET:	LONGVIEW KELSO
COUNTY:	COWLITZ
CROSS STREET:	16 TH AVENUE
STREET PARKING:	YES WEST SIDE OF STREET
SIGNAL INTERSECTION:	YES
ROAD TYPE:	PAVED
MARKET TYPE:	LARGE
NEAREST HIGHWAY:	I-5
NEAREST AIRPORT:	PDX







FLOOR PLAN

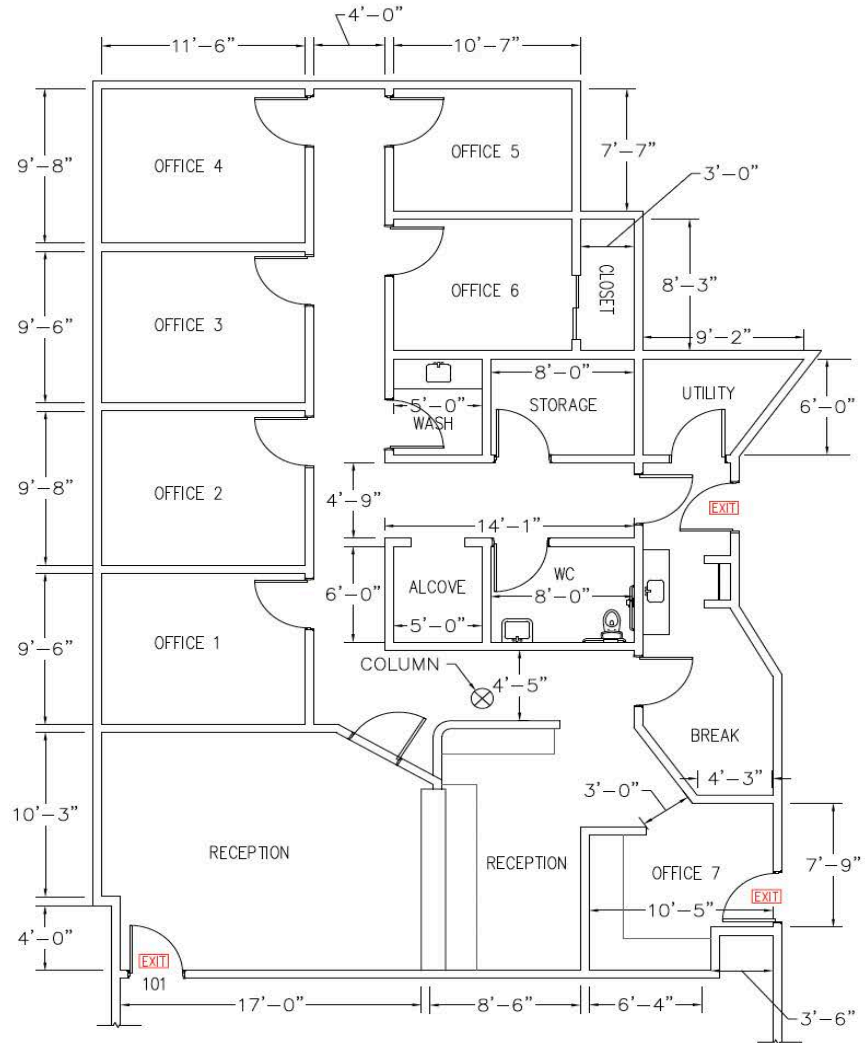

1 AS BUILT STE 101
SCALE 1/4"=1'



LOCATION MAP

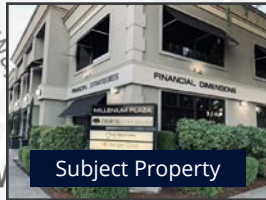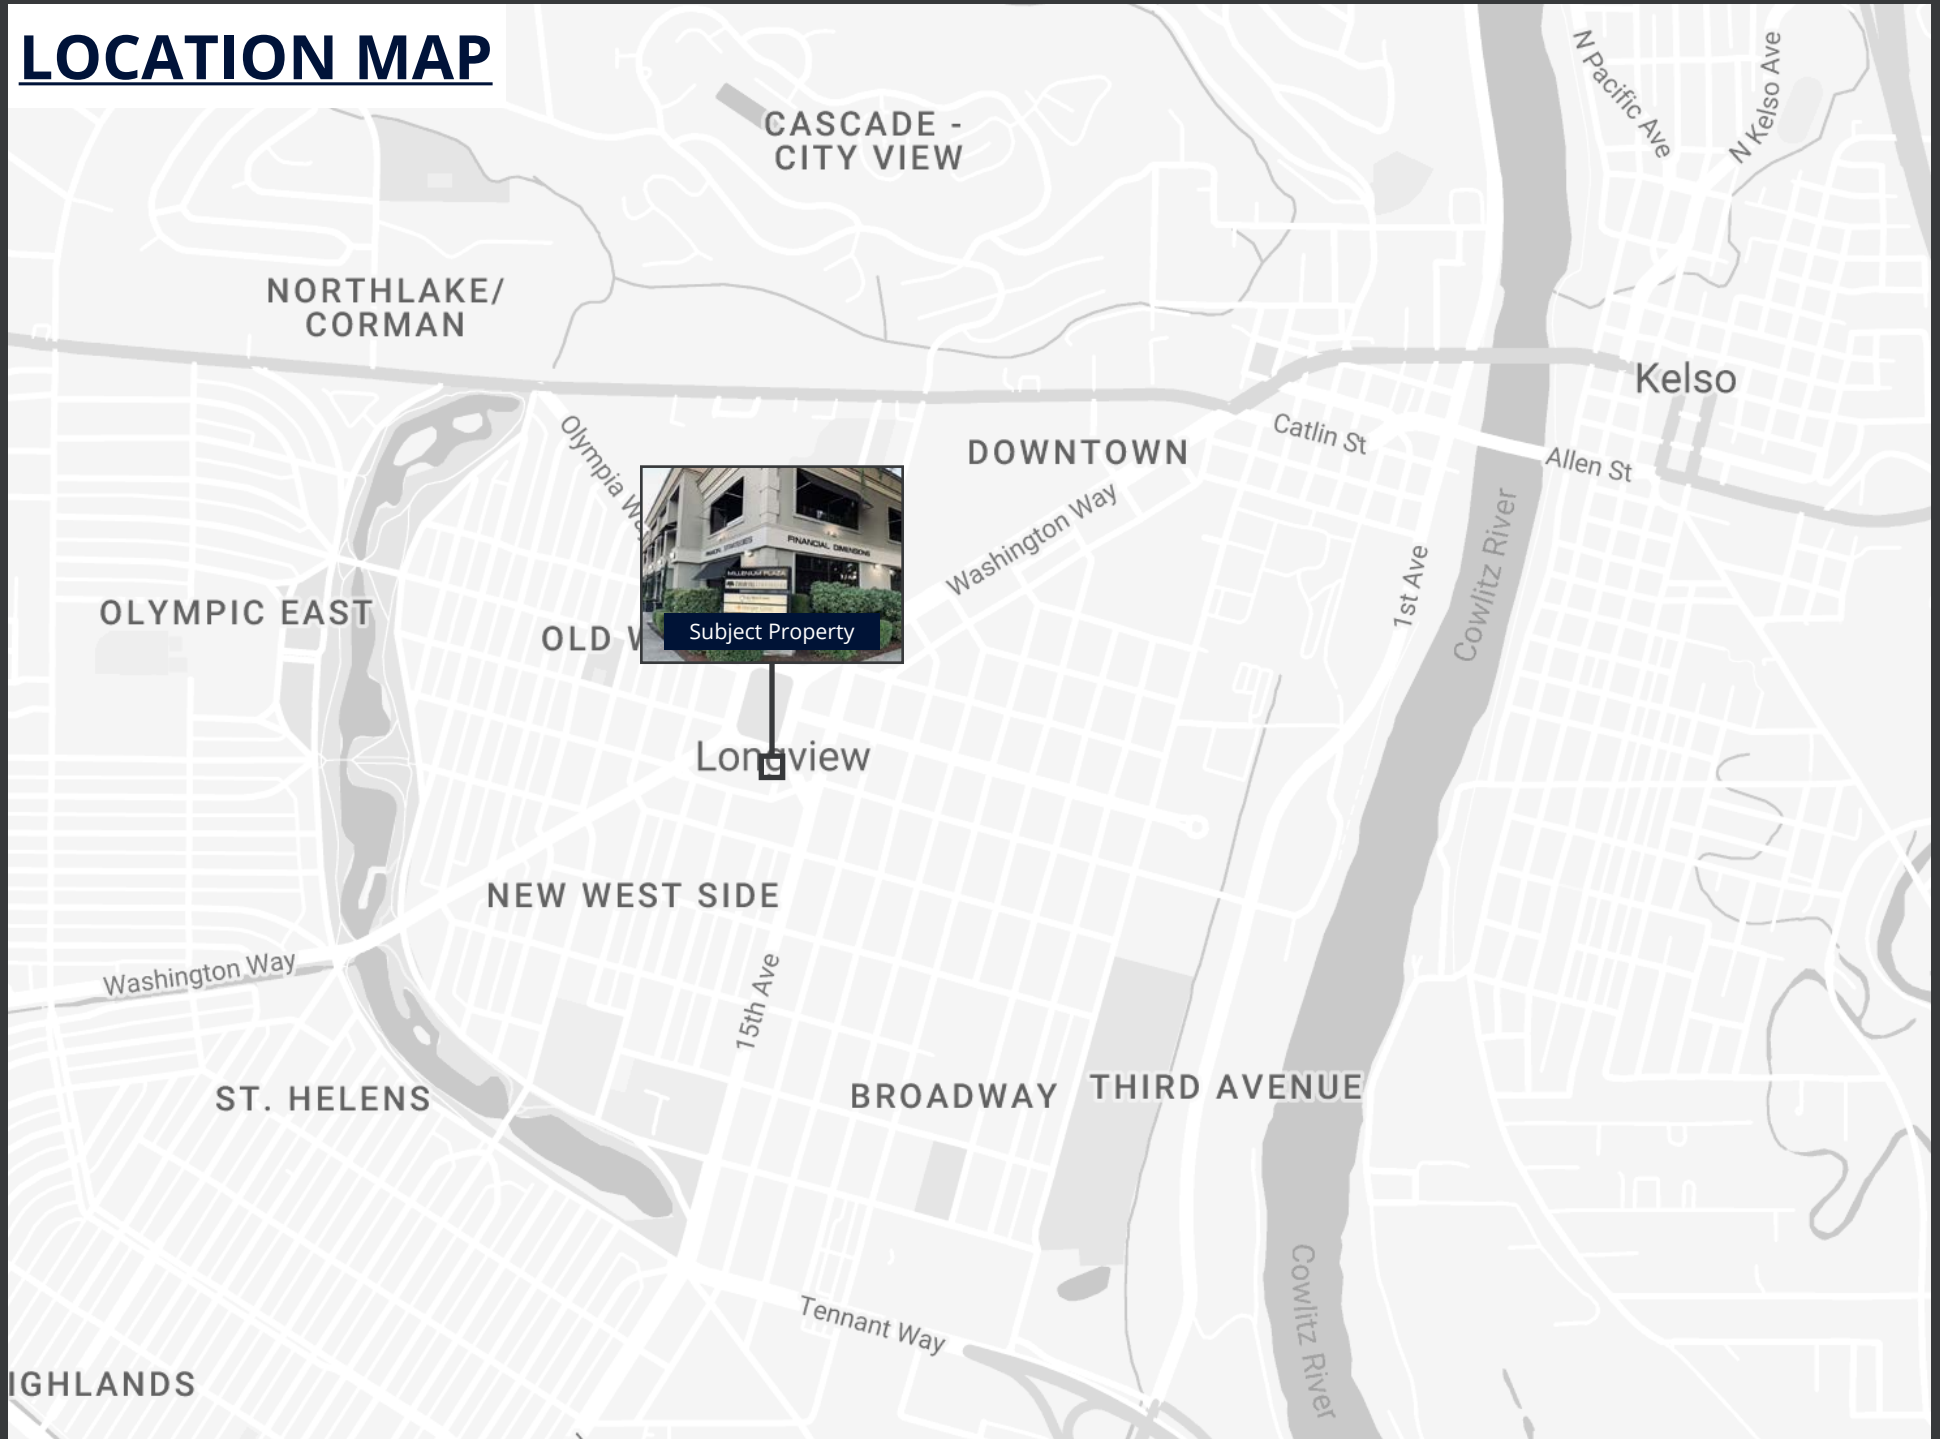

AERIAL MAP

Lower Columbia
COLLEGE



T-Mobile

WASHINGTON WAY

CASCADE TITLE CO

RA LONG
SQUARE

Grant's



BROADWAY STREET

CITY OF
LONGVIEW

15TH AVENUE

Willamette
Dental Group

US bank



Hudson Manor Inn



HUDSON STREET

KeyBank

Astys
EXPRESS MART

ATHLETES CORNER

WASHINGTON WAY


HUDSON STREET

SAFEWAY



Minami Teriyaki



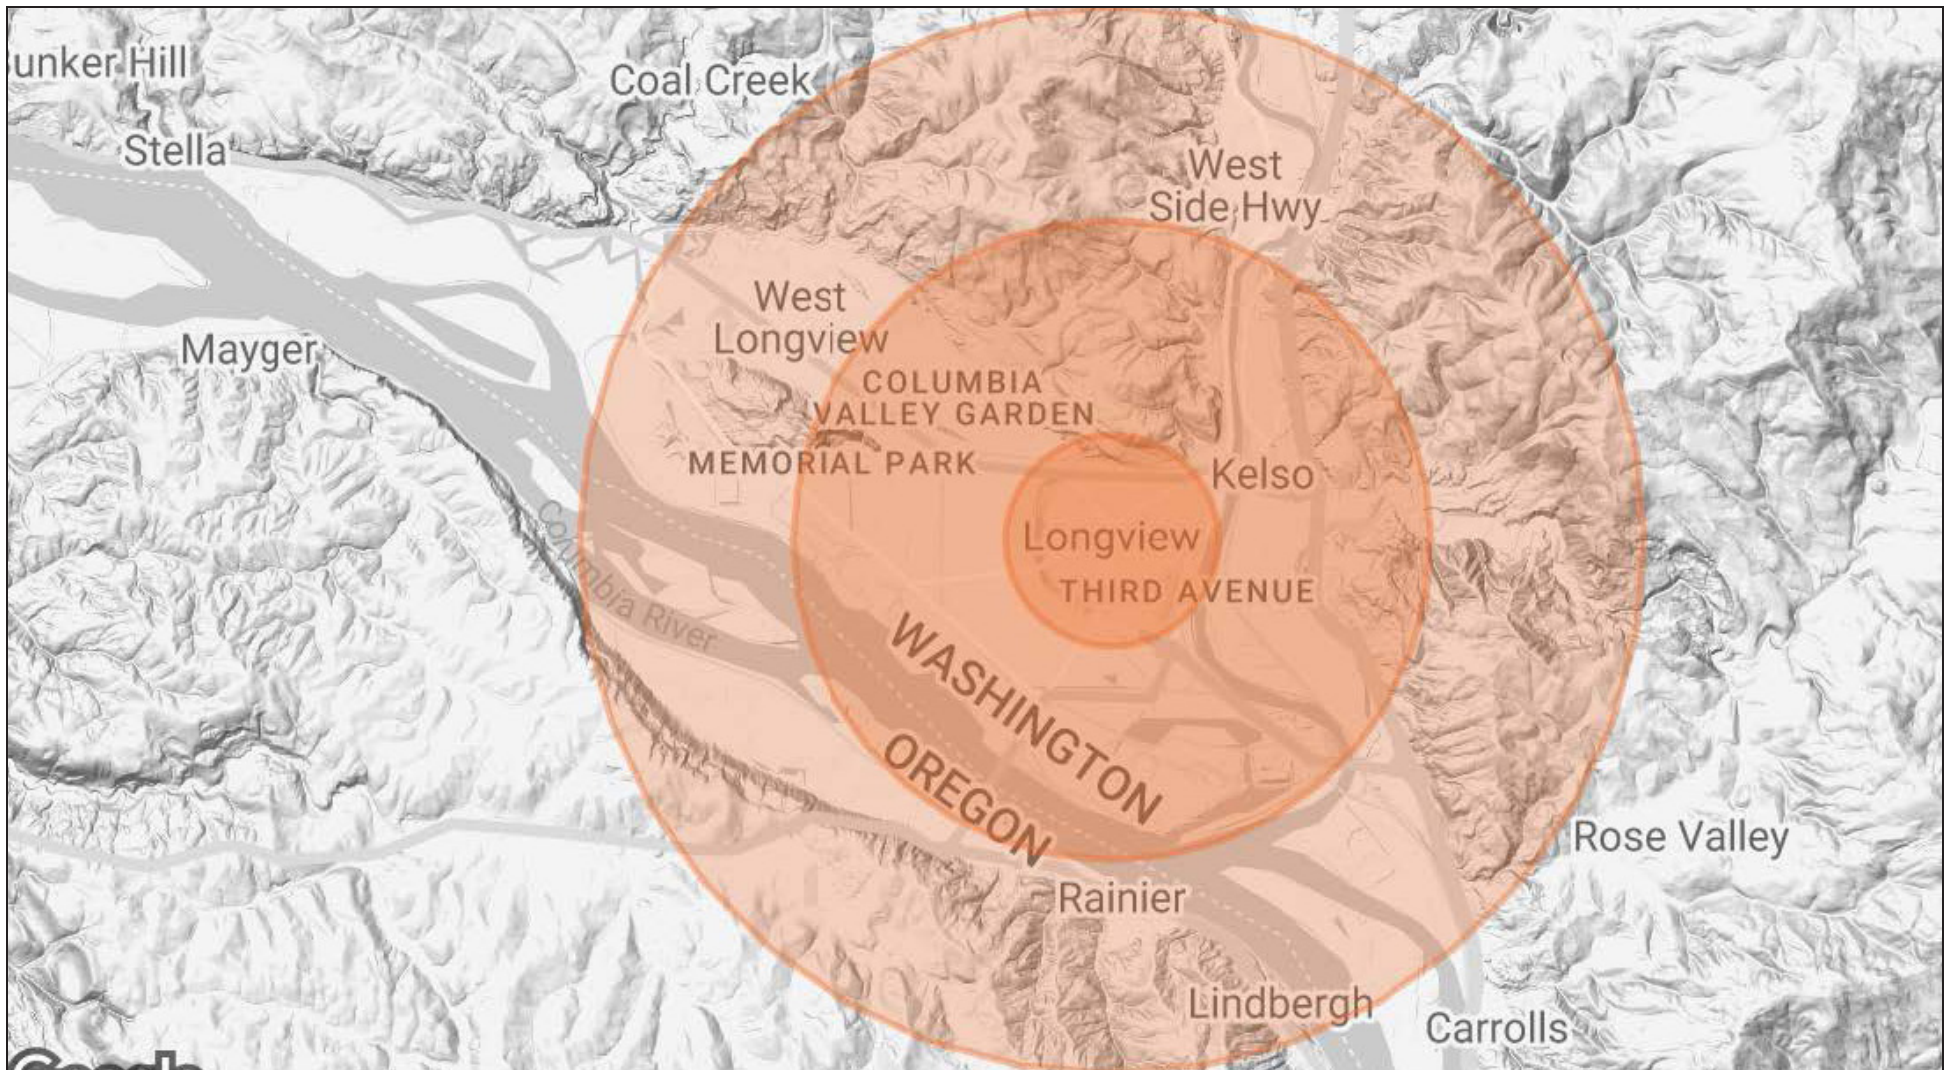

	POPULATION			HOUSEHOLD & INCOME			
	1 MILE	3 MILE	5 MILE	1 MILE	3 MILE	5 MILE	
TOTAL POPULATION	9,866	51,805	84,103	TOTAL HOUSEHOLDS	4,864	21,897	34,317
AVERAGE AGE	46.9	38.4	38.1	# OF PERSONS PER HH	2.0	2.4	2.5
AVERAGE (MALE)	45.0	38.2	37.8	AVERAGE HH INCOME	\$50,795	\$48,447	\$53,267
AVERAGE (FEMALE)	49.9	39.4	38.8	AVERAGE HOUSE VALUE	\$158,594	\$149,931	\$153,626

The material contained in this Offering Brochure is furnished solely for the purpose of considering the purchase of the property within and is not to be used for any other purpose. This information should not, under any circumstances, be photocopied or disclosed to any third party without the written consent of the SVN® Advisor or Property Owner, or used for any purpose whatsoever other than to evaluate the possible purchase of the Property.

The only party authorized to represent the Owner in connection with the sale of the Property is the SVN Advisor listed in this proposal, and no other person is authorized by the Owner to provide any information or to make any representations other than contained in this Offering Brochure. If the person receiving these materials does not choose to pursue a purchase of the Property, this Offering Brochure must be returned to the SVN Advisor.

Neither the SVN Advisor nor the Owner make any representation or warranty, express or implied, as to the accuracy or completeness of the information contained herein, and nothing contained herein is or shall be relied upon as a promise or representation as to the future representation of the Property. This Offering Brochure may include certain statements and estimates with respect to the Property. These Assumptions may or may not be proven to be correct, and there can be no assurance that such estimates will be achieved. Further, the SVN Advisor and the Owner disclaim any and all liability for representations or warranties, expressed or implied, contained in or omitted from this Offering Brochure, or any other written or oral communication transmitted or made available to the recipient. The recipient shall be entitled to rely solely on those representations and warranties that may be made to it in any final, fully executed and delivered Real Estate Purchase Agreement between it and Owner.

The information contained herein is subject to change without notice and the recipient of these materials shall not look to Owner or the SVN Advisor nor any of their officers, employees, representatives, independent contractors or affiliates, for the accuracy or completeness thereof. Recipients of this Offering Brochure are advised and encouraged to conduct their own comprehensive review and analysis of the Property.

This Offering Brochure is a solicitation of interest only and is not an offer to sell the Property. The Owner expressly reserves the right, at its sole discretion, to reject any or all expressions of interest to purchase the Property and expressly reserves the right, at its sole discretion, to terminate negotiations with any entity, for any reason, at any time with or without notice. The Owner shall have no legal commitment or obligation to any entity reviewing the Offering Brochure or making an offer to purchase the Property unless and until the Owner executes and delivers a signed Real Estate Purchase Agreement on terms acceptable to Owner, in Owner's sole discretion. By submitting an offer, a prospective purchaser will be deemed to have acknowledged the foregoing and agreed to release the Owner and the SVN Advisor from any liability with respect thereto.

To the extent Owner or any agent of Owner corresponds with any prospective purchaser, any prospective purchaser should not rely on any such correspondence or statements as binding Owner. Only a fully executed Real Estate Purchase Agreement shall bind the property and each prospective purchaser proceeds at its own risk.



DISCLAIMER.



Collective **Strength.** Accelerated **Growth.**

SVN IMBRIE REALTY
7150 SW FIR LOOP, SUITE 100
PORTLAND, OREGON 97223

P. 503.208.9400
www.svnimbrie.com