


YOUNGS ROAD

- NOTES:
1. THESE FLOOR PLANS ESTABLISHED FOR CONCEPT PLANNING AND SUBJECT TO ENVIRONMENTAL PLANNING, STRUCTURAL & MEP ENGINEERING AND OTHERS THAT COULD AFFECT THE FINAL FLOOR PLAN.
 2. STRUCTURAL COLUMNS SHOWN ARE PRELIMINARY AND SUBJECT TO STRUCTURAL, MECHANICAL AND ELECTRICAL ENGINEERING REVIEW AND APPROVAL.
 3. MECHANICAL SHAFT SPACE SHOWN IS SUBJECT TO MECHANICAL ENGINEERING DESIGN. ADDITIONAL ADJUSTMENTS MAY BE REQUIRED.
 4. CONCEPT FLOOR PLANS ARE SUBJECT TO ARCHITECTURAL, CONSTRUCTION AND FINISHES REQUIREMENTS.
 5. ALTERNATES TO FLOOR PLANS MAY BE REQUIRED FOR INTERIORS, LOBBY AND CORE DESIGN COORDINATION.
 6. FURNITURE, FIXTURES AND EQUIPMENT IS NOT PLANNED NUMBER ONE AND MAY VARY BY LOCAL CUSTOMS AND SUBJECT TO PROVISIONS.

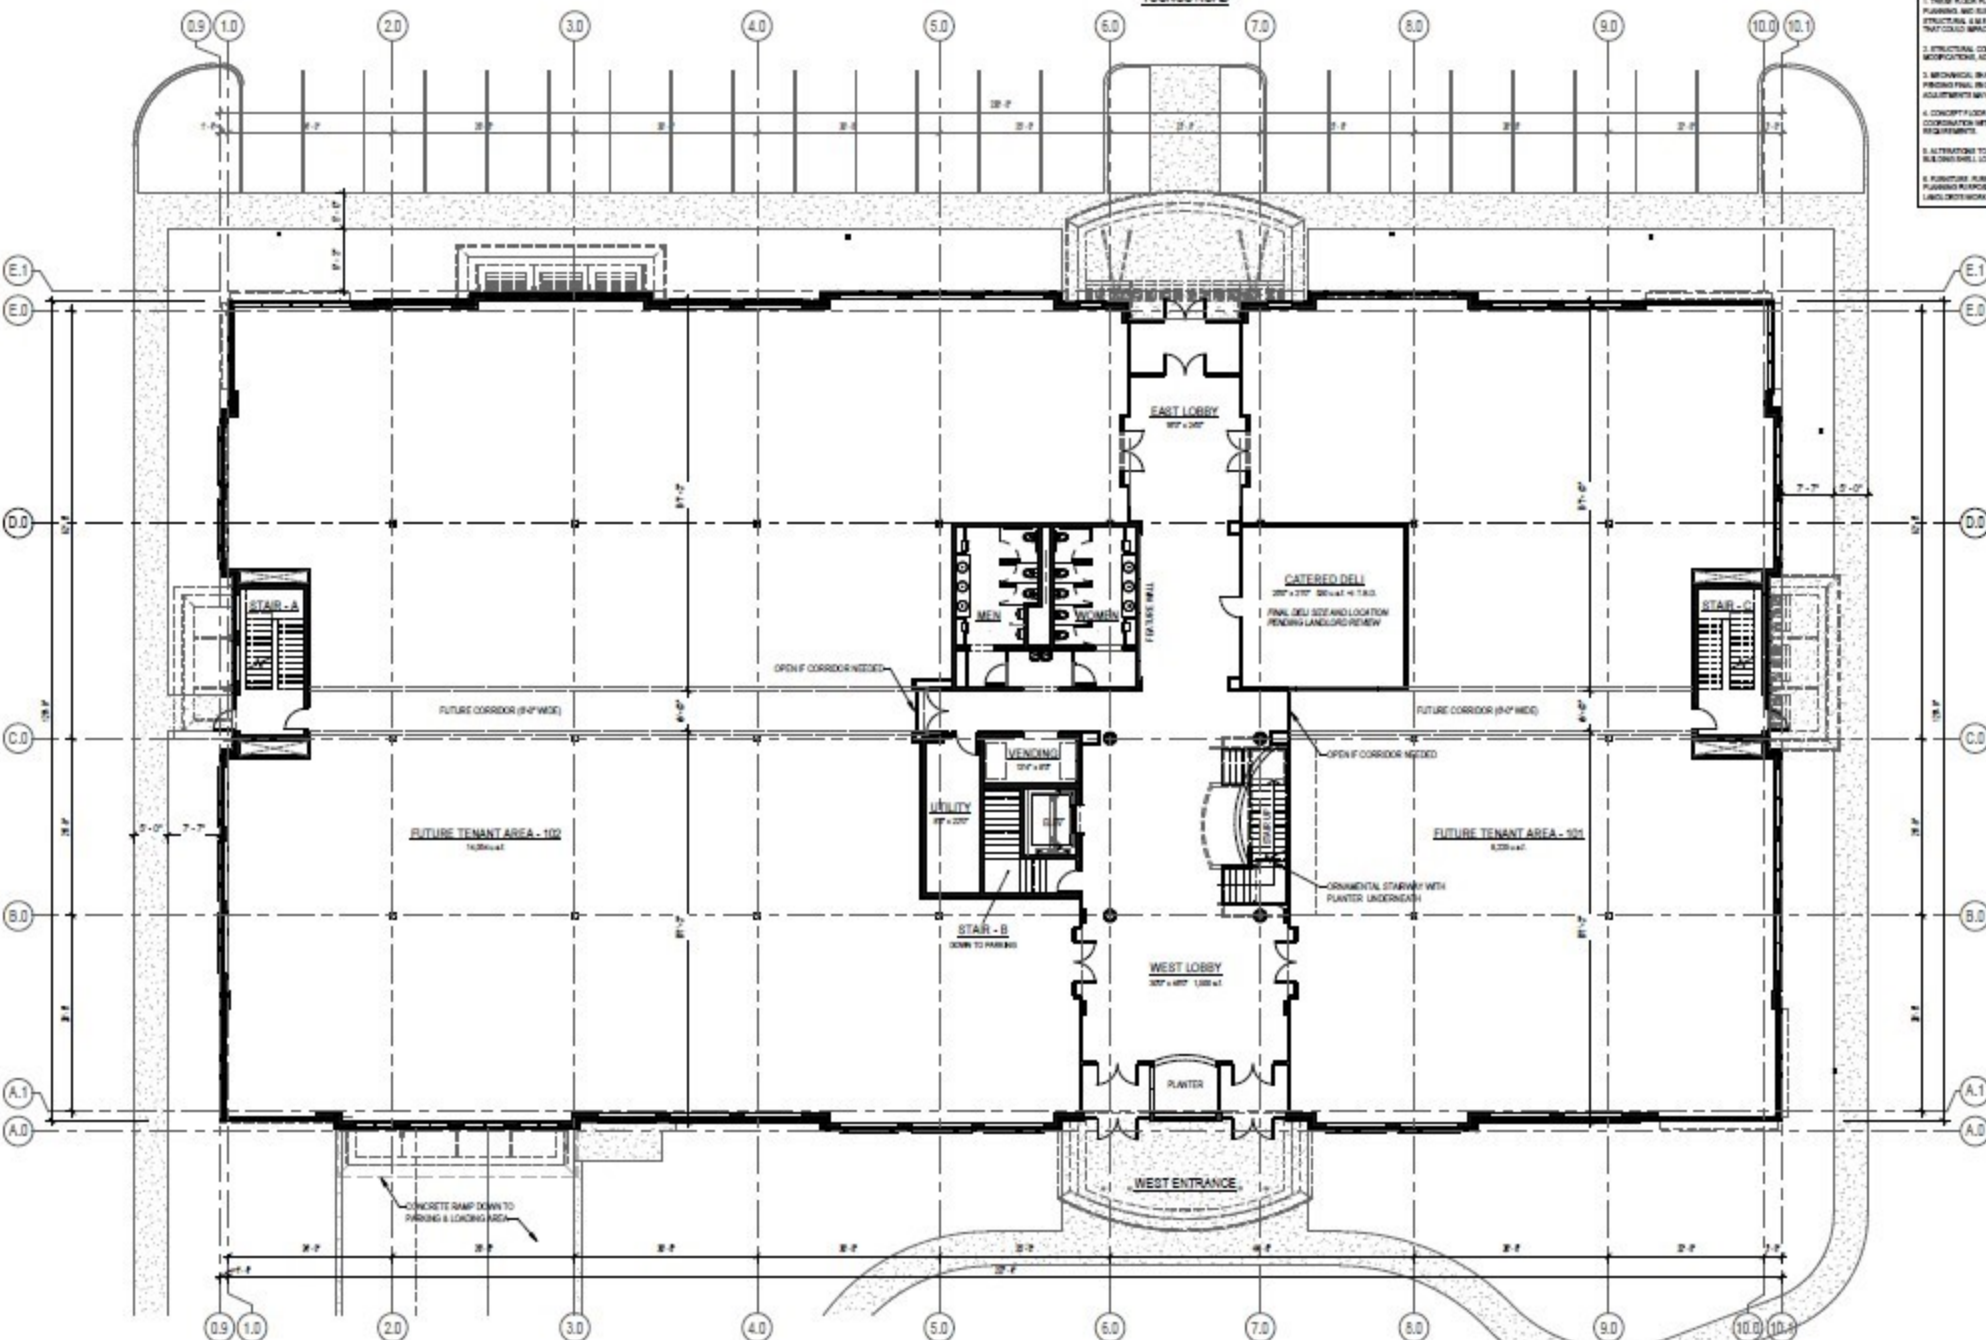

COLLEGE PARKWAY