
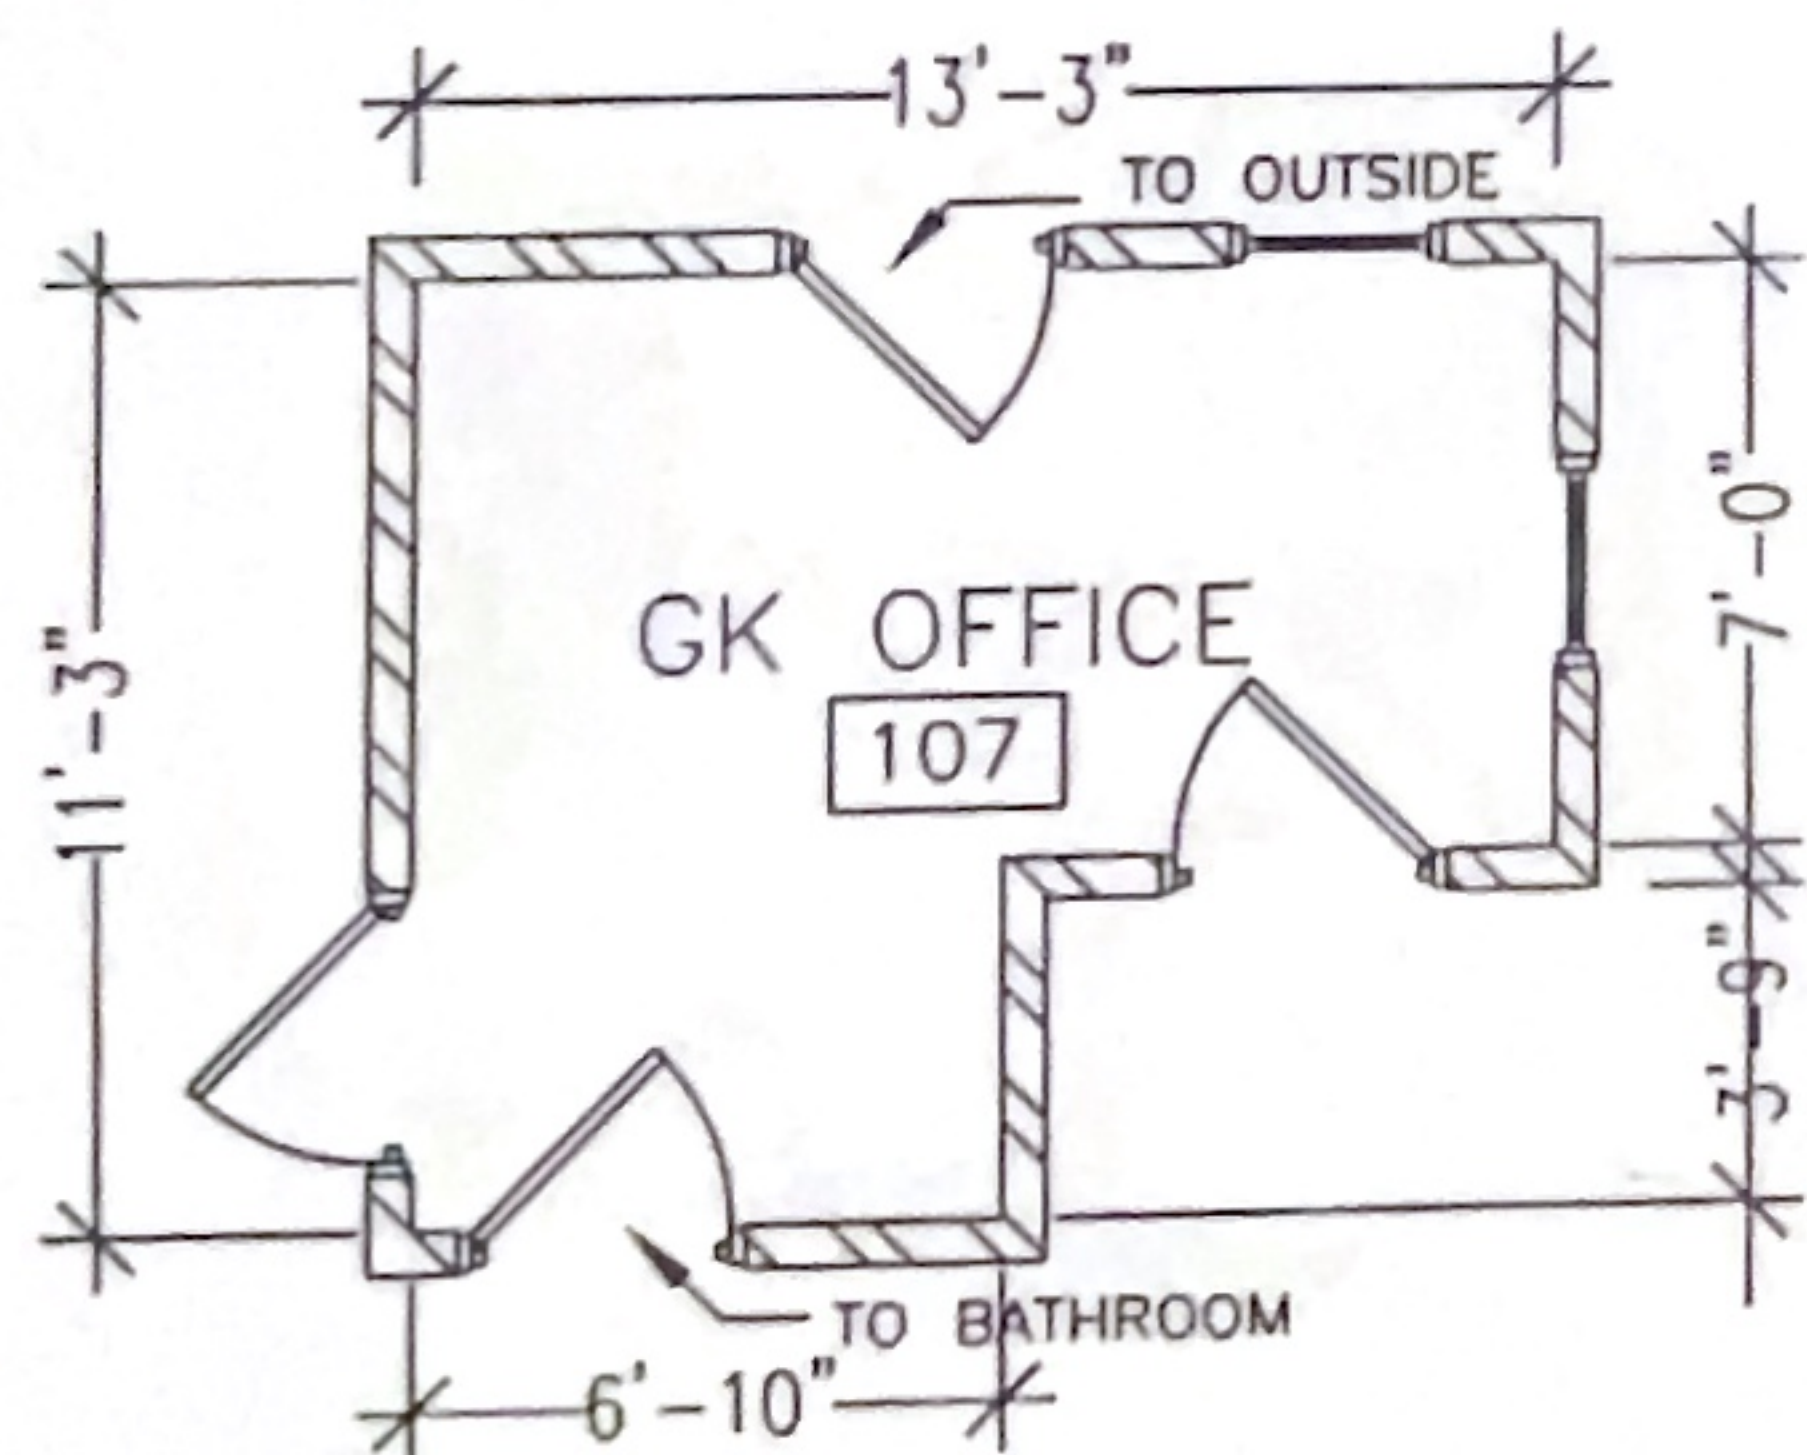


EXHIBIT A

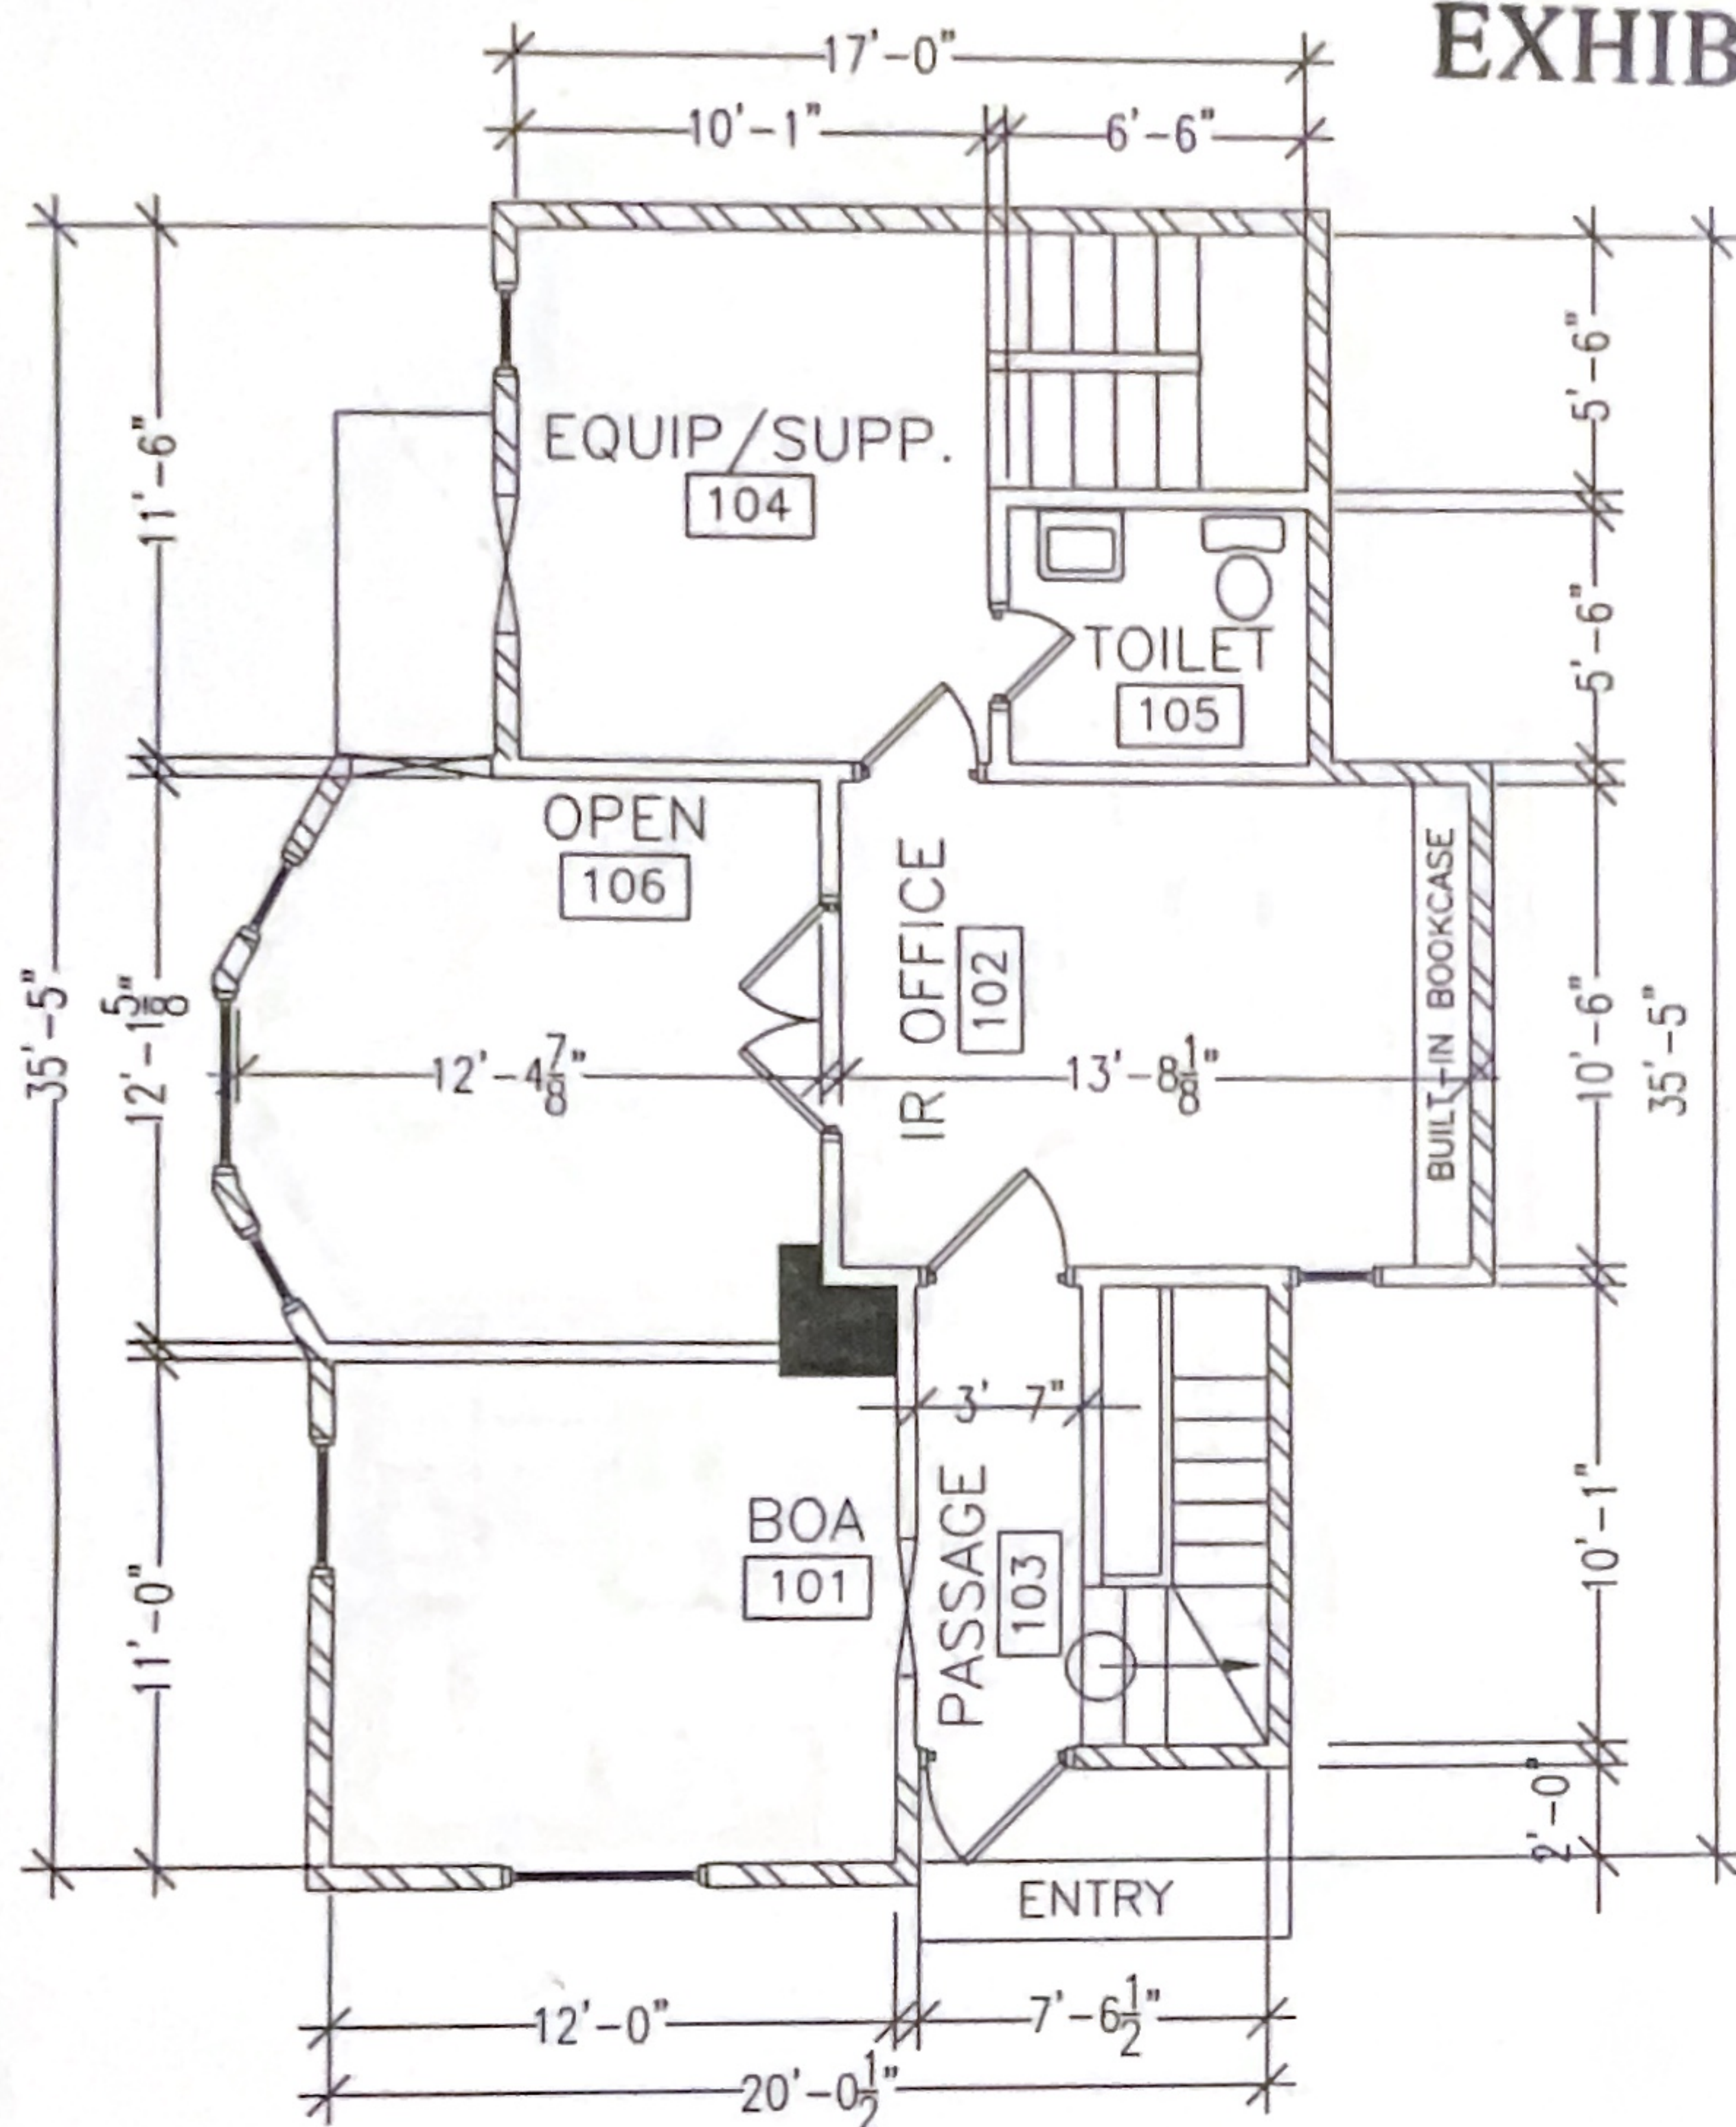

PARTITION PLAN

1/8"=1'-0"

PLAN NORTH



LEGEND:

- DEMO PARTITION
- EXIST. PARTITION
- EXIST. DEMISING PARTITION
- NEW PARTITION
- NEW PARTITION/ INSUL.
- NEW DEMISING PARTITION
- EXISTING DOOR
- NEW DOOR
- ⊕ DUPLEX RECEPTACLE
- ⊕ QUADRAPLEX RECEPTACLE
- ⊕ DEDICATED SIMPLEX RECEPTACLE W/ ISOLATED GROUND TO BE MARKED WITH "D" & ORANGE
- ▲ PHONE/DATA
- # # DEPICTS PORTS ON FACE PLATE
- \$ SWITCH
- EP ELECTRICAL PANEL
- ⊕ THERMOSTAT LOCATION
- ⊕ HOT WATER HEATER

GENERAL NOTES:

1. CONTRACTOR to field verify all existing conditions; if there are any changes, revisions or discrepancies please call: 1-800-824-6525 ext. 53205.
- *Existing and new partition dimension tolerance 2"-6" unless noted as HOLD.
2. Landlord/Contractor to provide for separate HVAC controls for Edward Jones space.
3. Electrical devices have not been field verified; receptacles and switches shown are for reference only. Contractor to provide new electrical devices as indicated on plan, if an existing device is not within 36" of device indicated.
- *Do not remove devices that are existing in remaining walls, unless noted.
4. A switch shall occur at each egress door, and shall be 3-way if applicable for multiple entrances.

Edward Jones

BRANCH FACILITIES

BRANCH OFFICE 08199

227 S. Arch
New Richmond, WI 5401

LEASE SQ. FT. 950 +/-

ISSUES/ REVISIONS

NO.	DATE	DESCRIPTION

DRAWN BY: Jody

810-824-6525

DATE: 7/29/04

EXHIBIT A

SHEET 1 of 2

KEYED NOTES:

1 FIXED GLASS WINDOW:
30"H X 42"W; WOOD FRAMING,
WOOD BULLNOSE EDGED SILL
@42" AFF.

2 PHONE COMPANY SERVICE TO BE
LOCATED WITHIN 1'-0" OF THE
DEDICATED SIMPLEX RECEPTACLE
IN ROOM 104.

CONTRACTOR NOTES:

1. XXX